
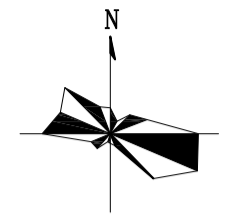


声明:本作品著作权归中述设计集团有限公司所有,所有信息、专有技术应予以保密,未经本公司书面许可,不得修改、复制、提供或泄露给任何第三方。
CLAIM: This work belongs to the property of Zhongshu Design Group Co., Ltd. information and proprietary know-how contained therein are confidential, and shall not be copied, duplicated, changed or altered, submitted or disclosed to any third party without the prior written permission of ZIGONG GENERAL INSTITUTE OF ARCHITECTURAL DESIGN AND RESEARCH.

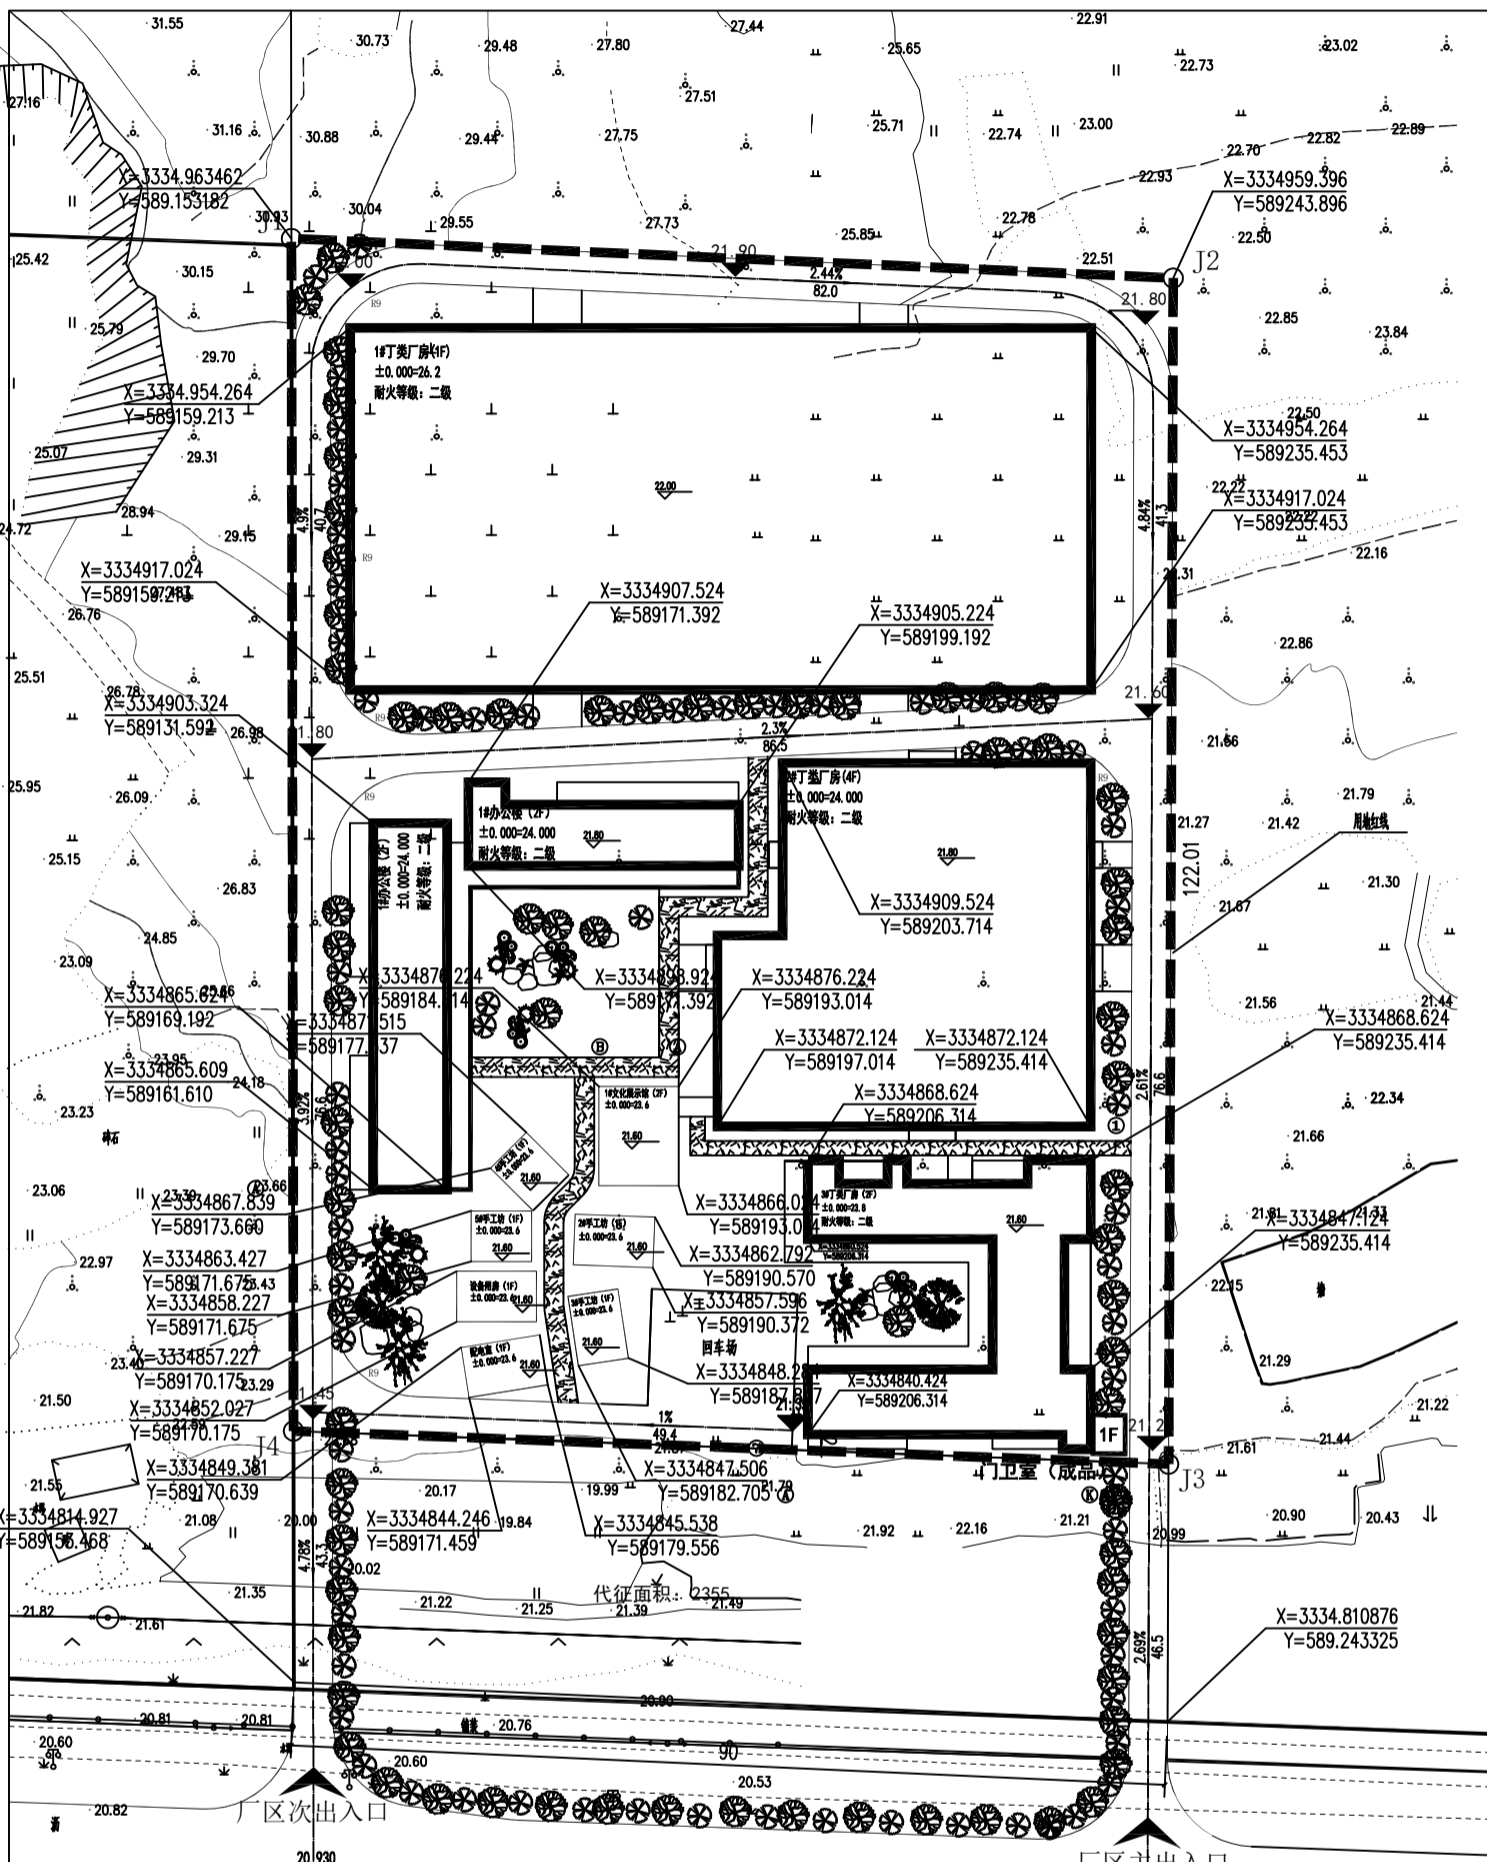

图例

- 7.0m 尺寸标注
- R12 转弯半径标注
- 控制点坐标
- 规划界线
- 2F 规划建筑及层数
- 绿地及辅地

主要经济技术指标

1	规划总用地面积	11056.75m ²	1#文化展示馆	116.28m ²	
2	建筑计容面积	12990.22m ²	2#手工坊	42.64m ²	
3	建筑基底面积	5699.03m ²	3#手工坊	37.44m ²	
4	规划总建筑面积	10151.04m ²	4#手工坊	32.24m ²	
其	1#厂房	2839.18m ²	5#手工坊	32.24m ²	
	(计容面积: 5678.36m ²)		设备用房	42.64m ²	
	2#厂房	4507.48m ²	配电室	42.64m ²	
3#厂房	1210.40m ²				
中	办公楼	1247.86m ²	5	容积率	1.17
			6	建筑密度	51.5%
			7	绿地面积	1625
			8	绿地率	14.7%
行政办公及生活服务设施用地面积占总用地面积: 7.69%					

注:
1. 本规划未经市规划行政主管部门审批无效。
2. 采用大地2000坐标系 注单位米。

平面位置图 1:500

注册执业印章

姓名: 刘洪

注册证书编号: S005100890

注册印章号码: 5102358-S012

项目负责人: 李顺阳

专业负责人: 刘洪

审定: 刘洪

审核: 刘洪

校对: 刘洪

设计: 何洋

设计阶段: 方案设计

工程名称: 华俊农副产品深加工项目

子项名称: 平面位置图

图名: 平面位置图

工程号: 2024-012

比例: 1:500

日期: 2024.6

建设单位:

湖北华俊食品有限公司

注册执业印章

地址: 中国·宜昌市屏山县屏山镇
峡江大道中段9号丹山碧水
商业步行街负二层1046号

电话: 0831-3501888 TEL: 0831-3501888

中述设计集团有限公司
Zhongshu Design Group Co., Ltd.

NATIONAL ARCHITECTURAL DESIGN
LICENSE No. A151023585

国家甲级工程资质证书编号: A151023585