



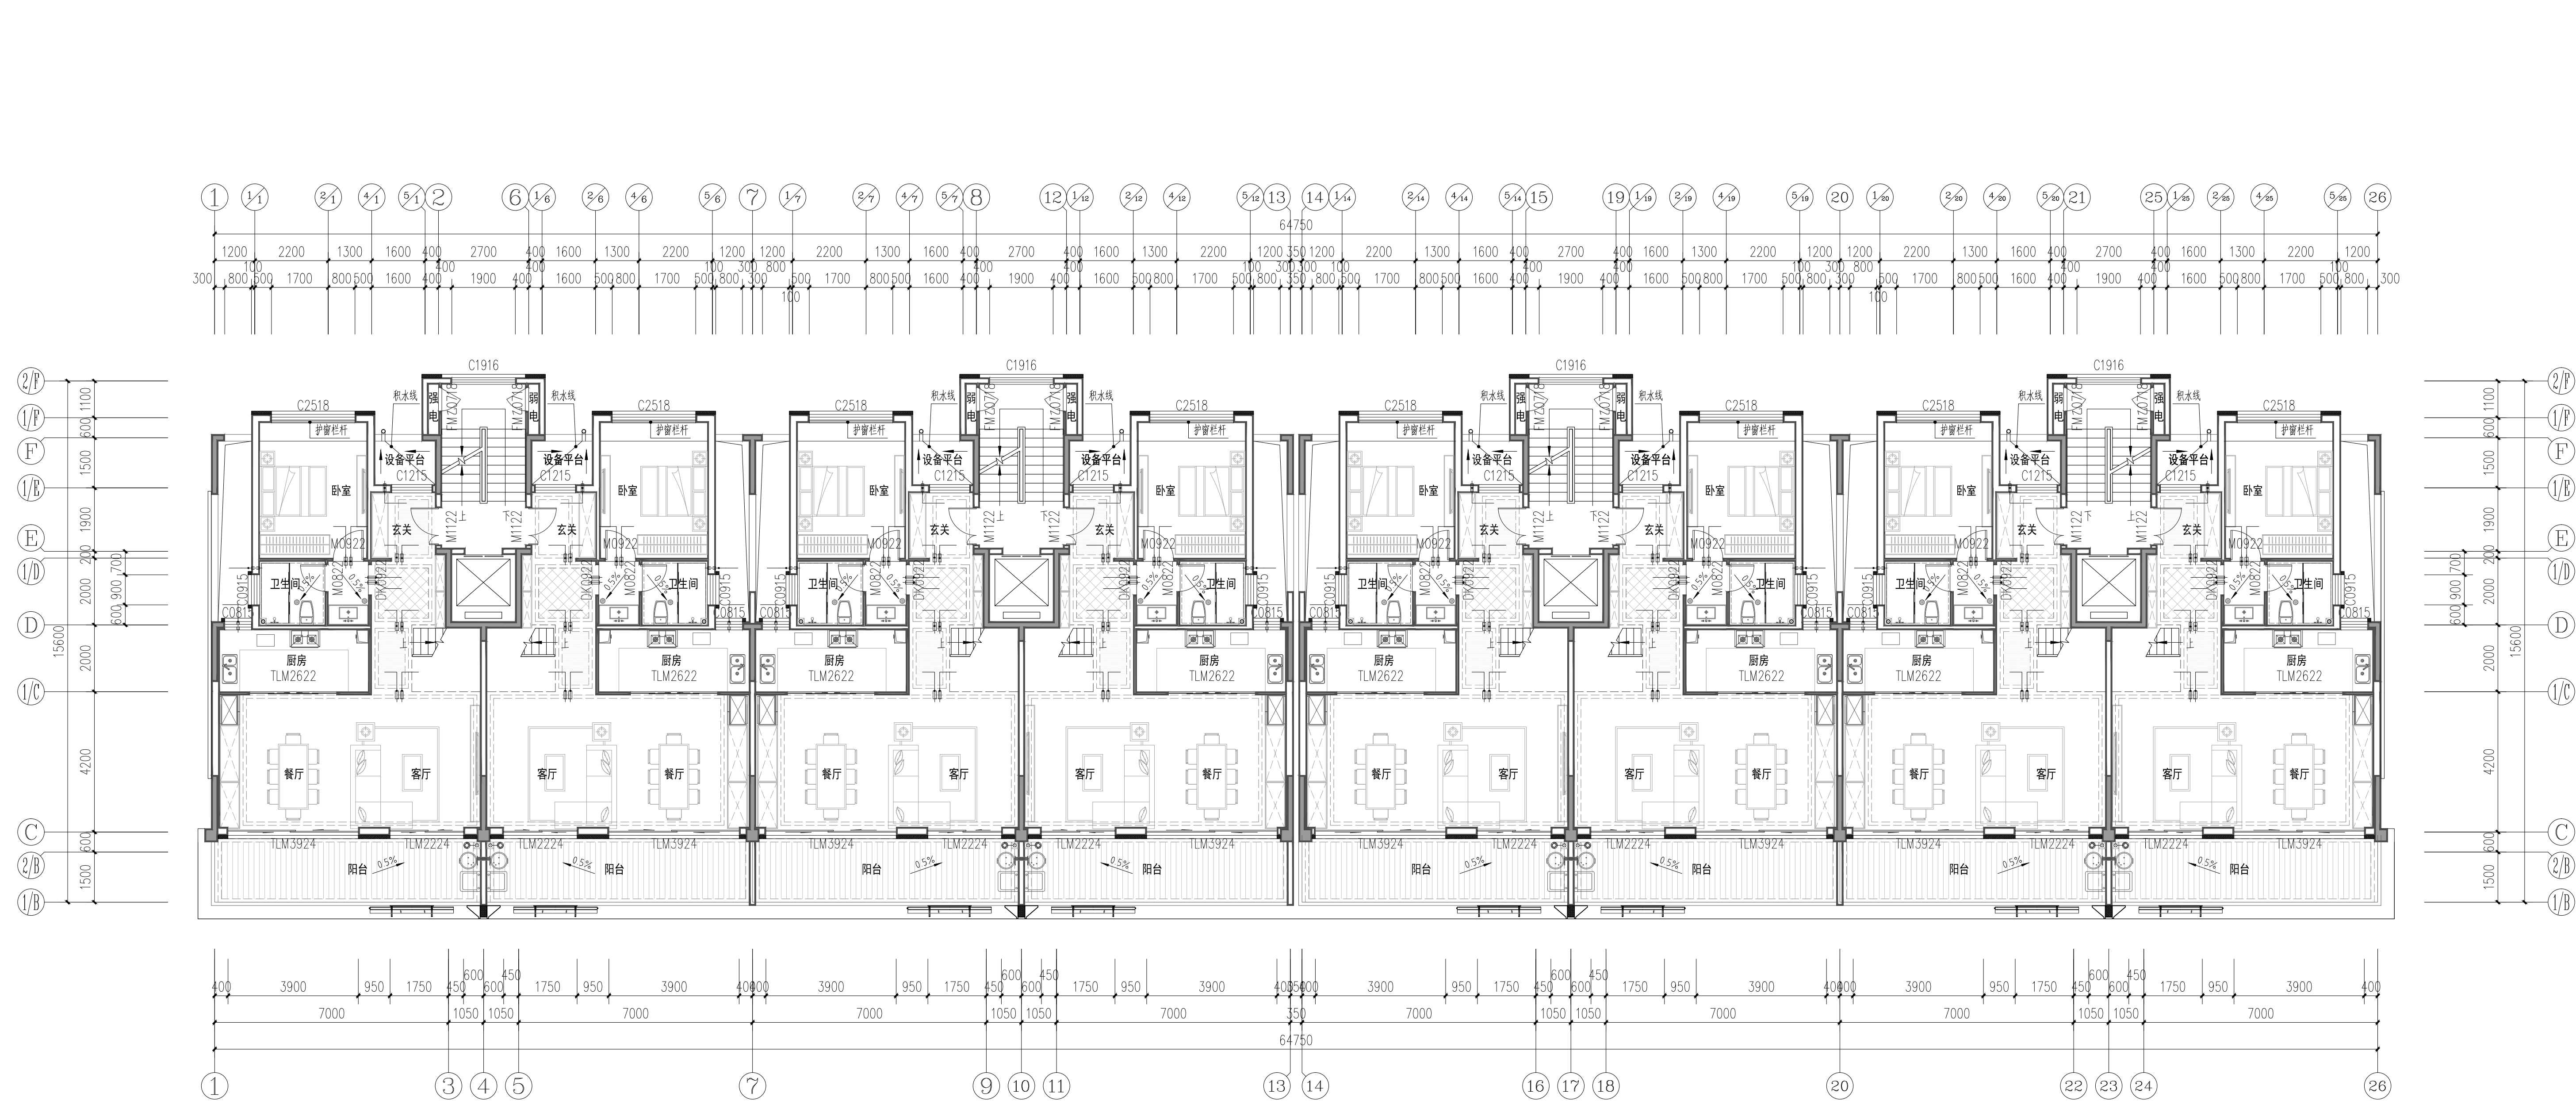


1#、2#楼四层平面图
本层建筑面积: S=766.06m²

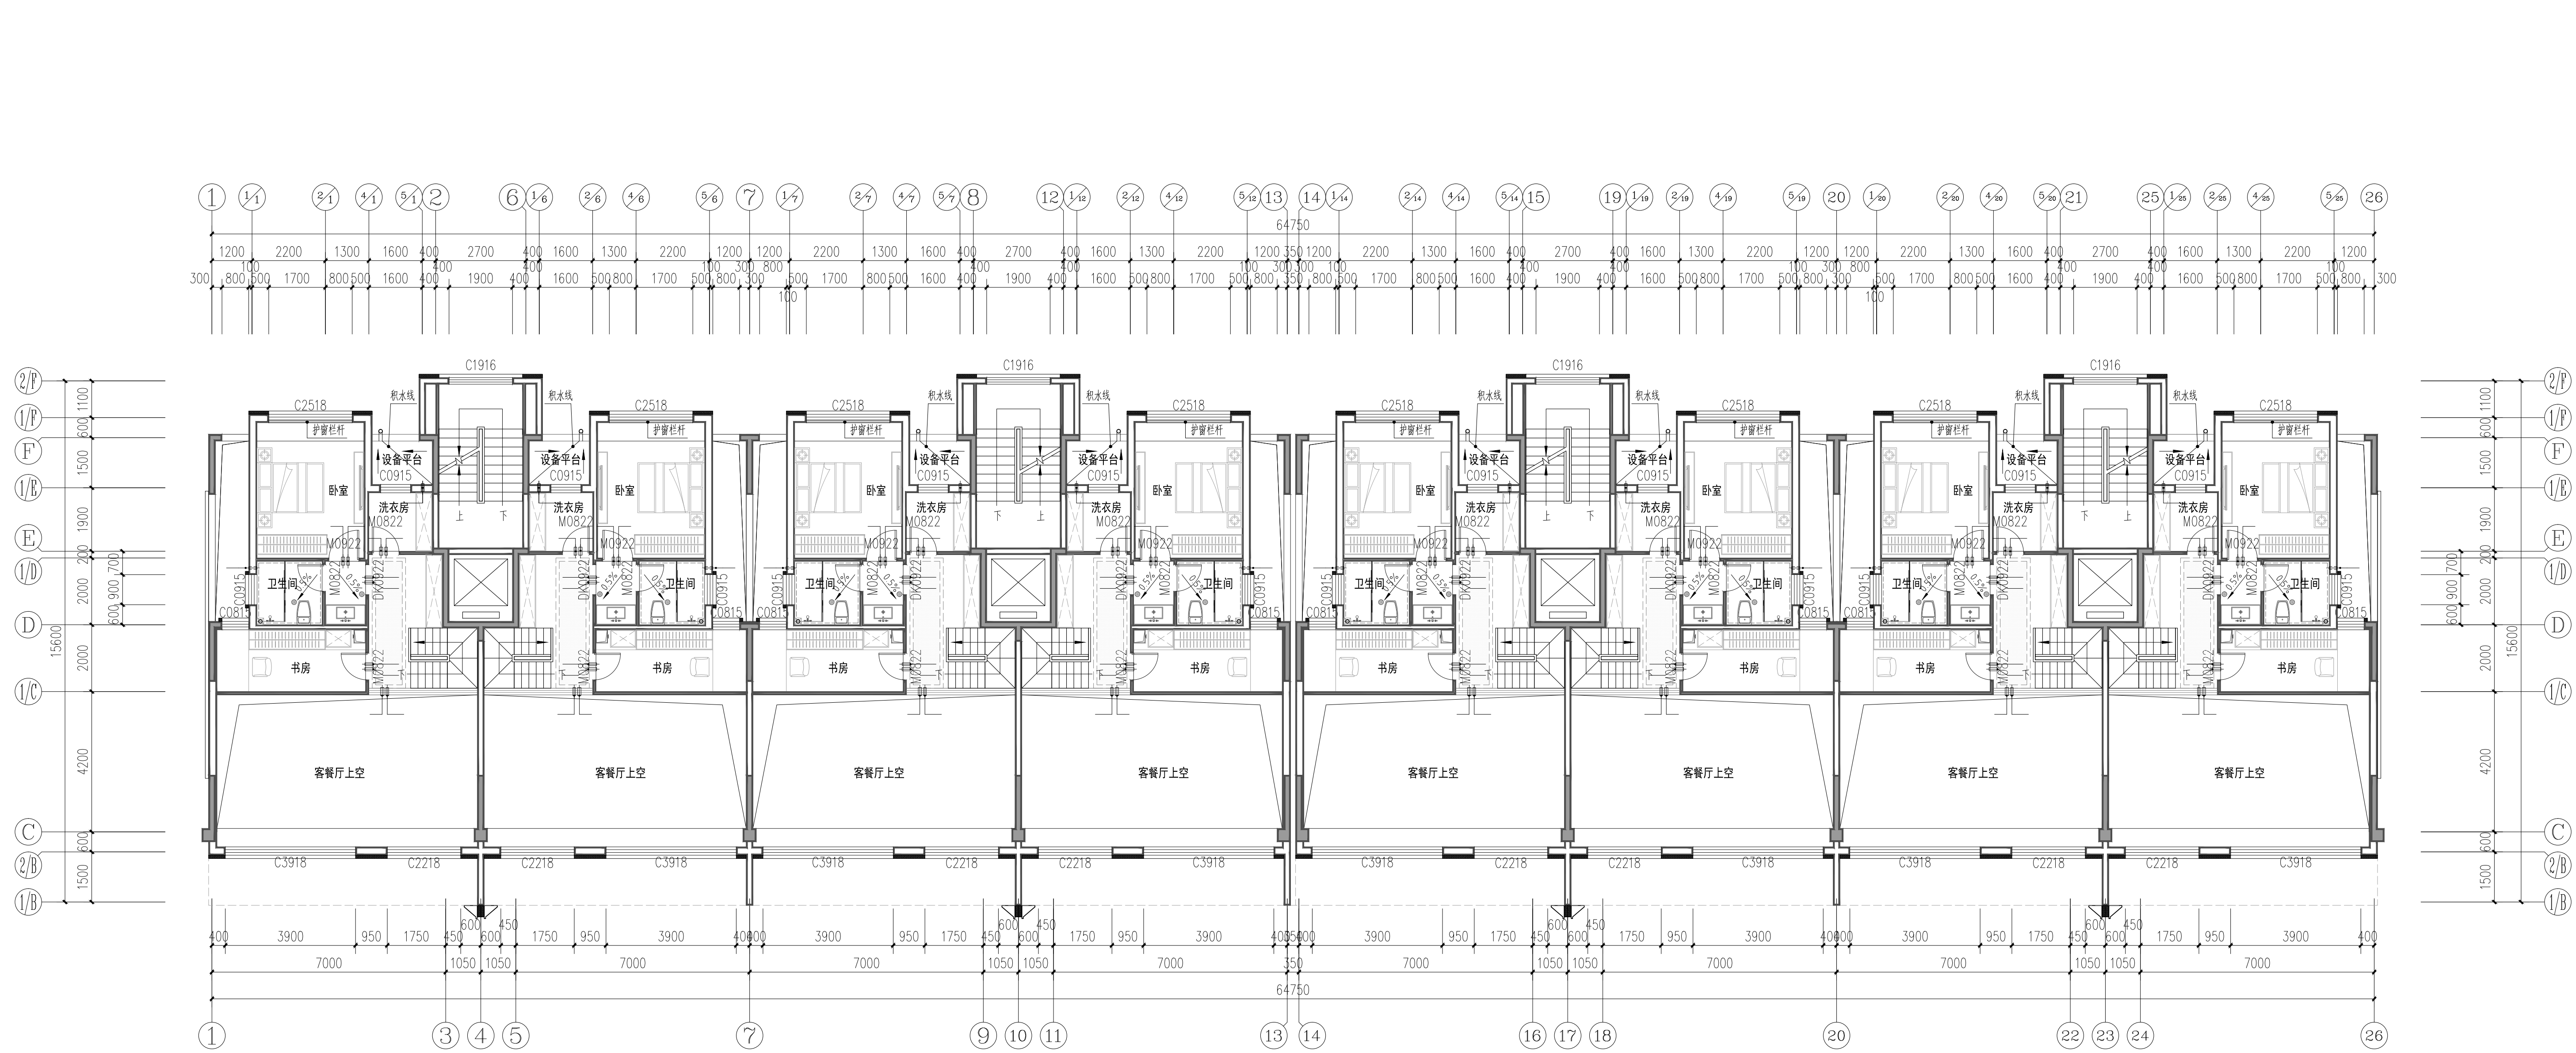


1#、2#楼五层平面图

本层建筑面积: S=485.71m²

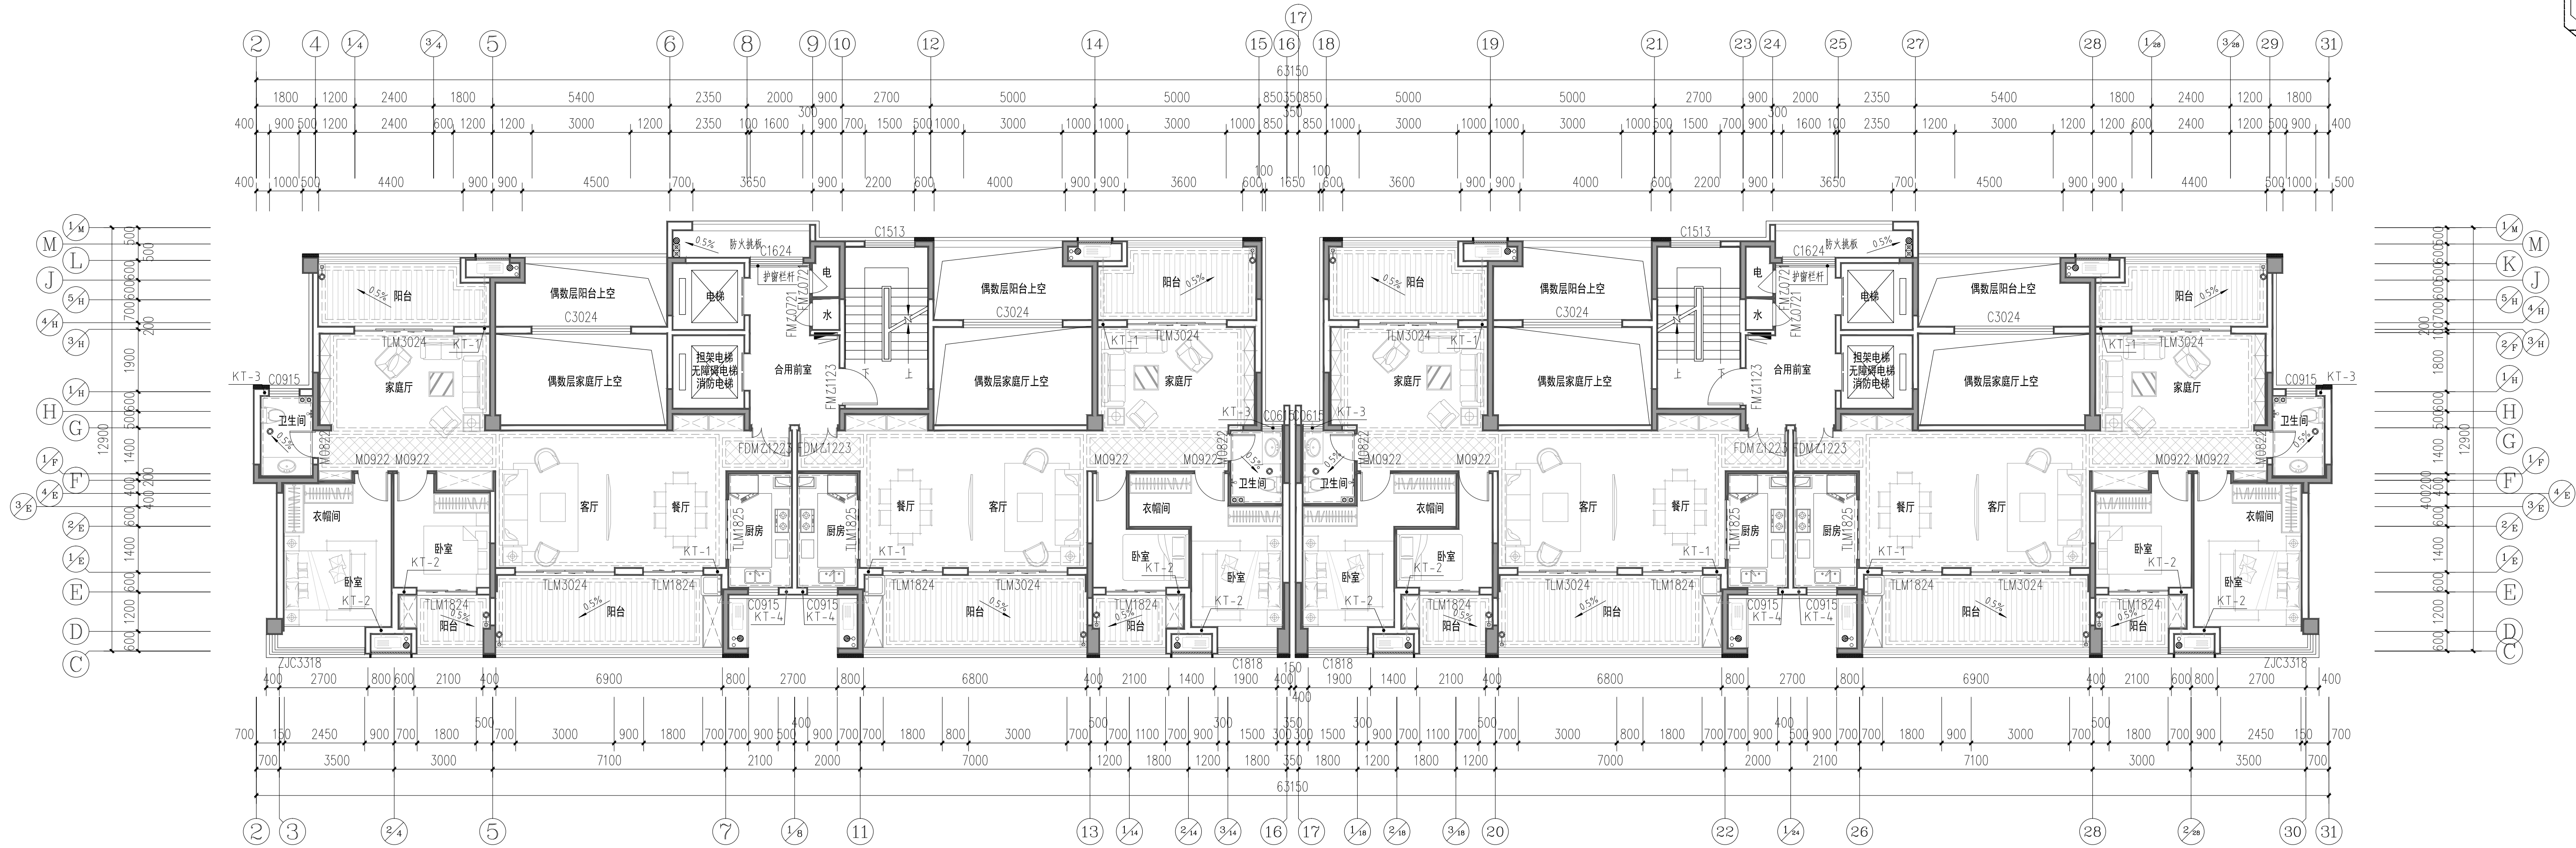


3#、4#楼标准层平面图(奇数层) 1:100

(H=5 900,11 800,17 700,23 600,29 500,35 400,
41 300,47 200)

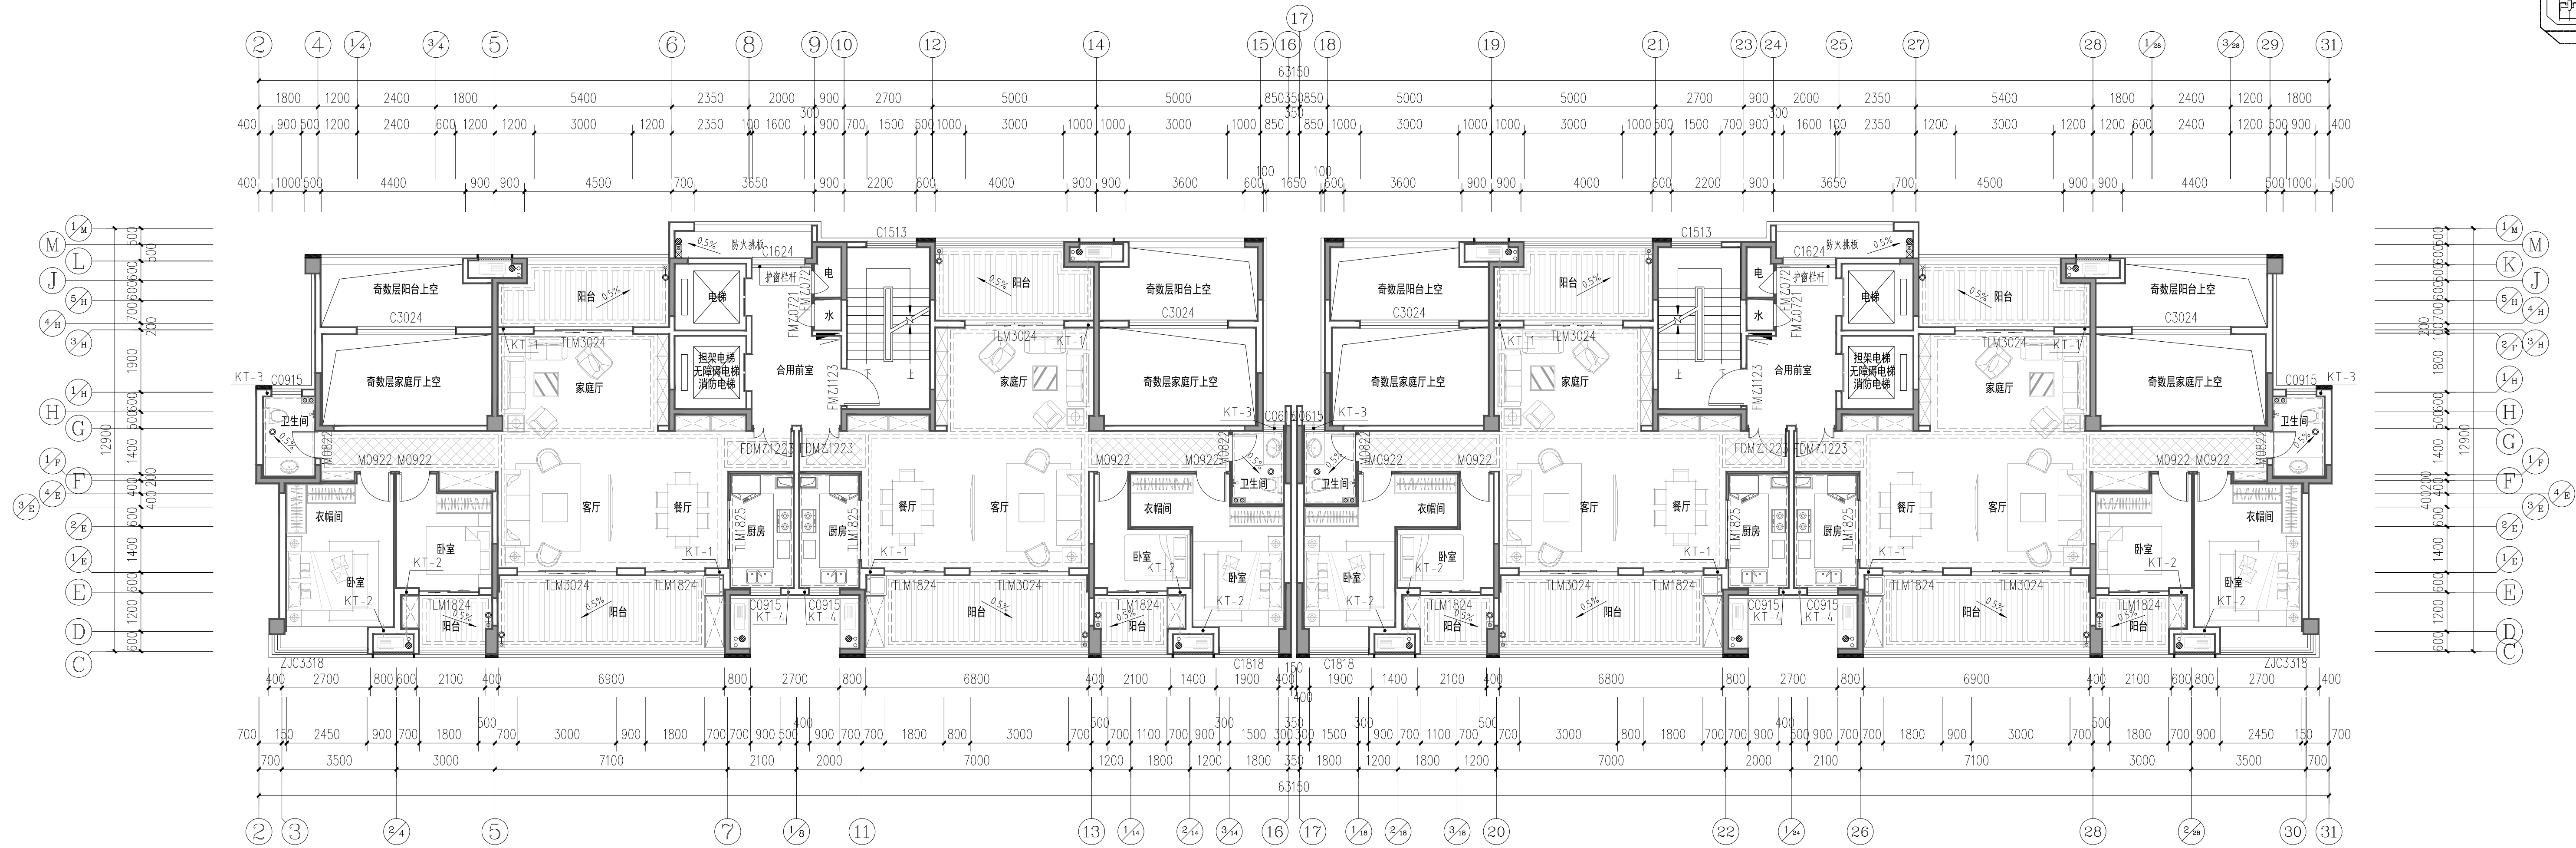


3#、4#楼标准层平面图(偶数层) 1:100

(H=8.85;14.750;20.650;26.550;32.450;38.350;
44.250;50.150)

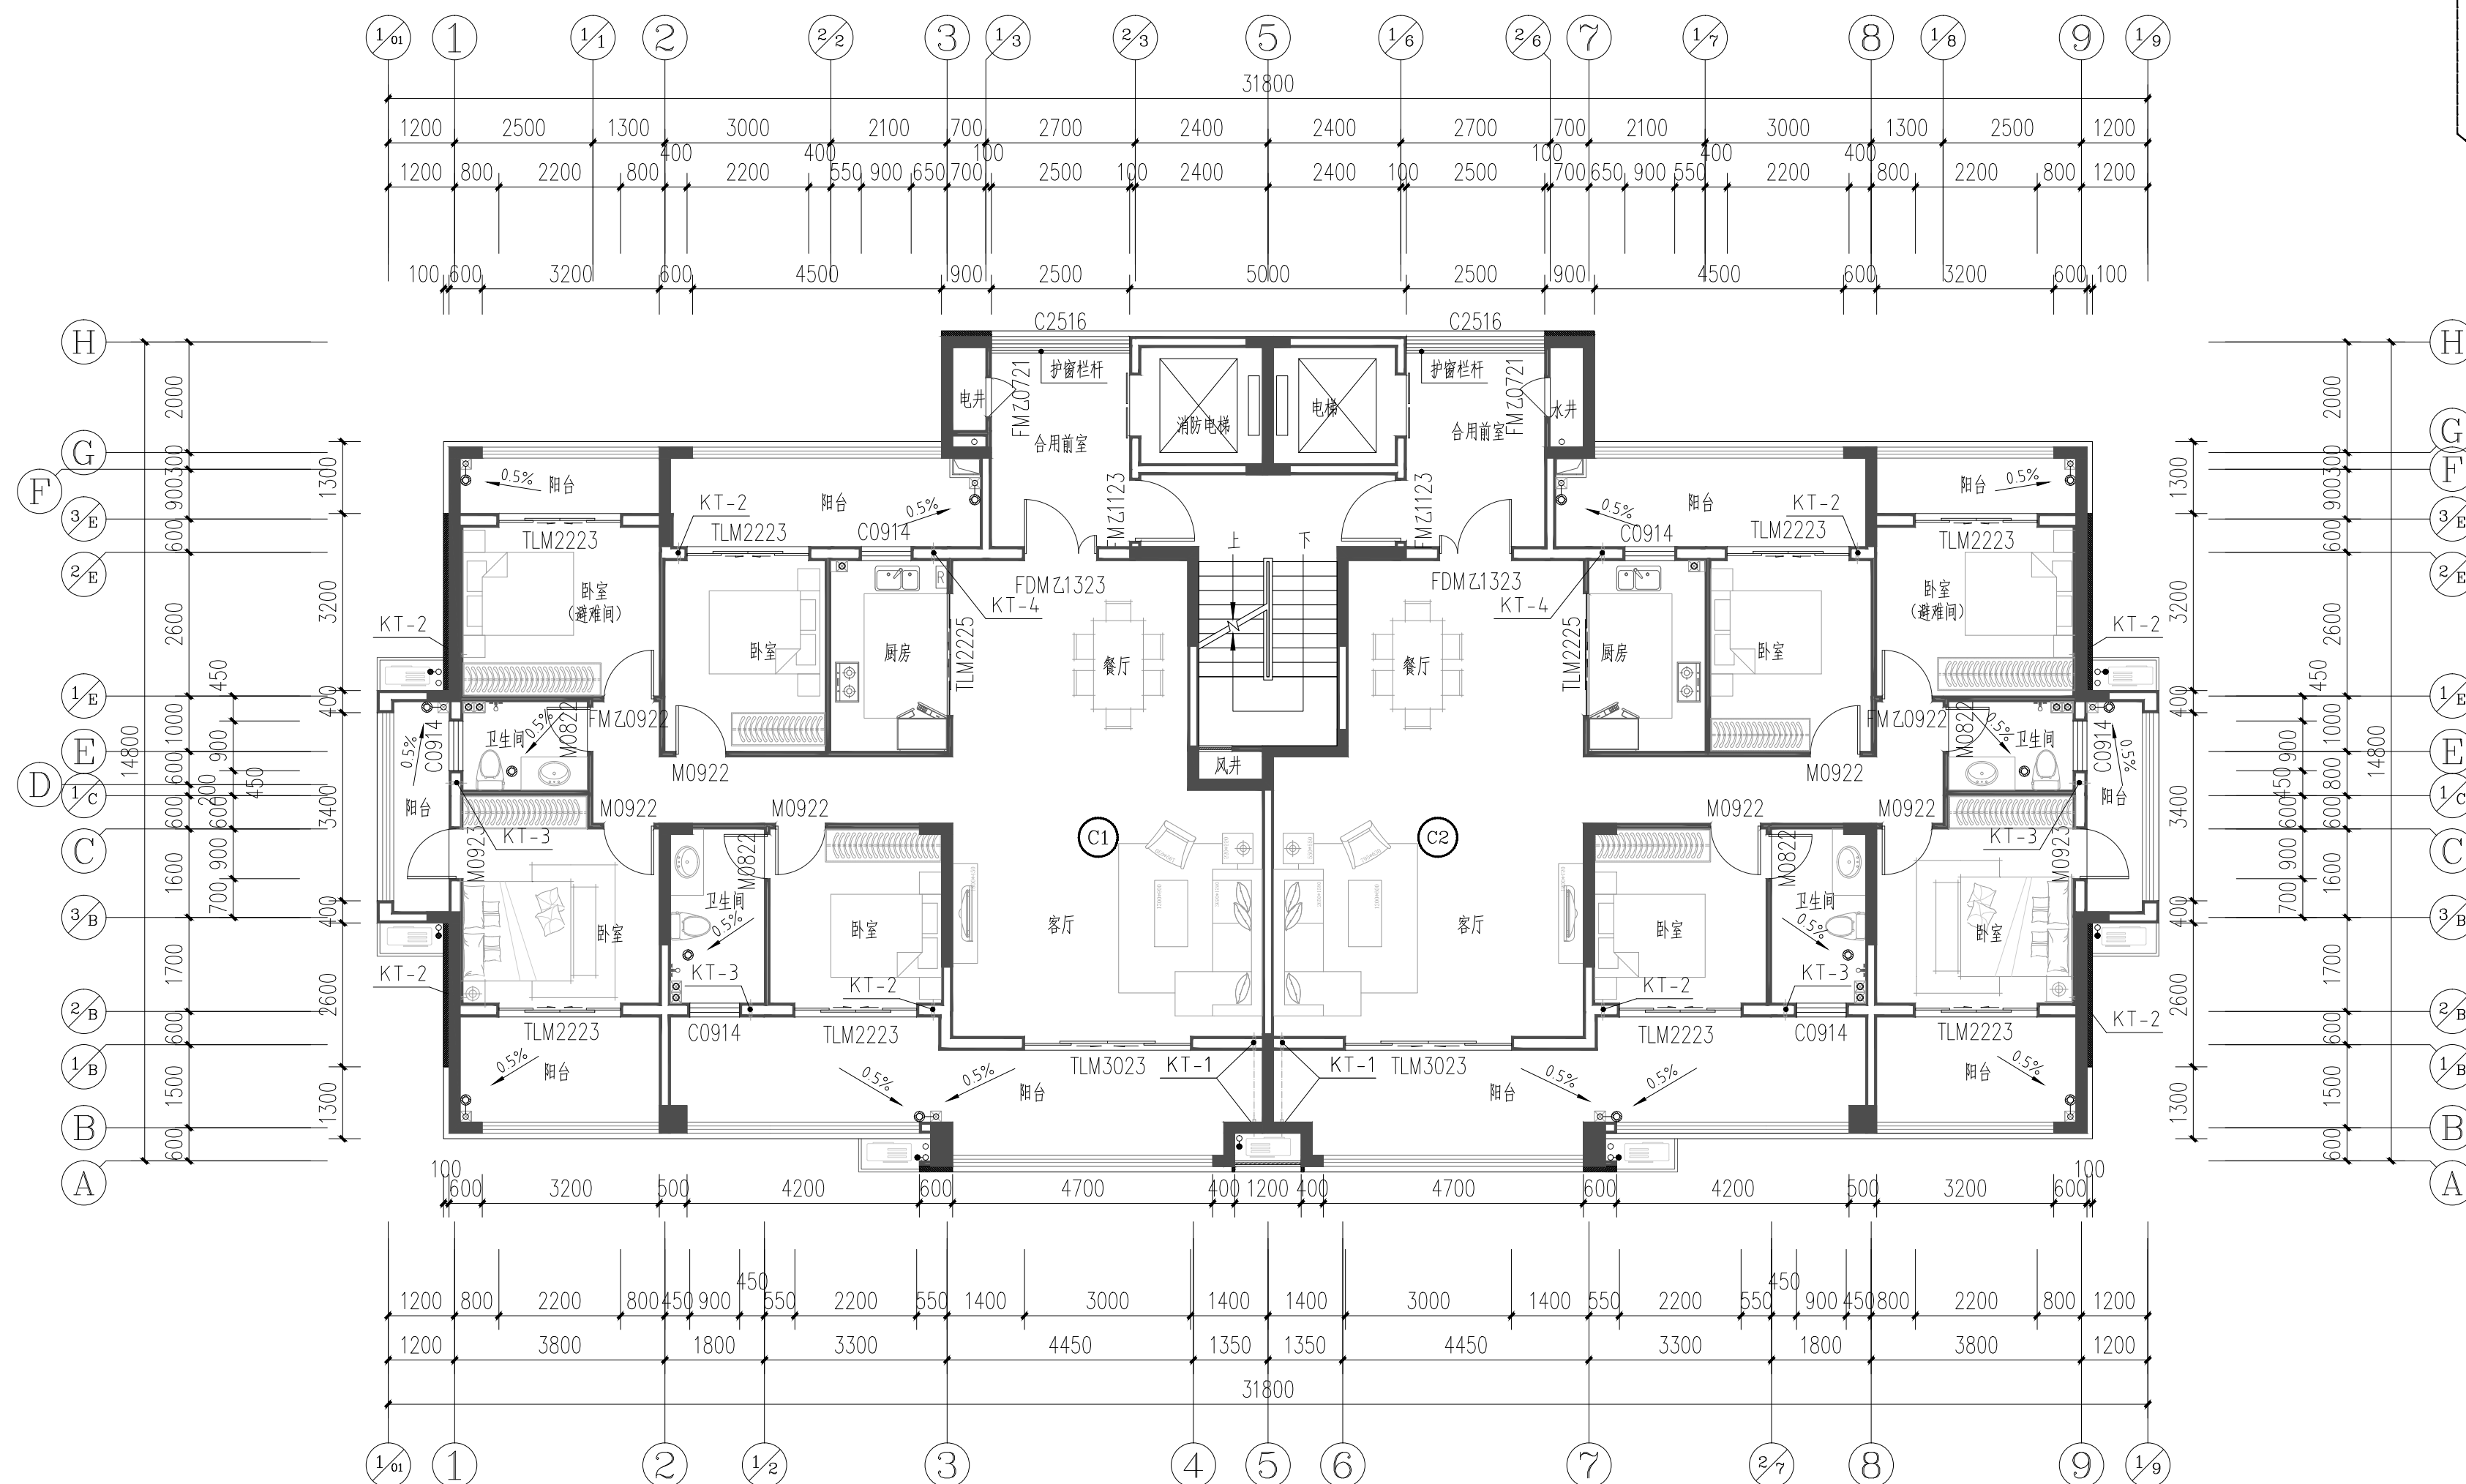






5#楼标准层平面图 1:100

(H=6.00;9.00;12.00;15.00;18.00;21.00;24.00;27.00;
30.00;33.00;36.00;39.00;42.00;45.00;48.00)

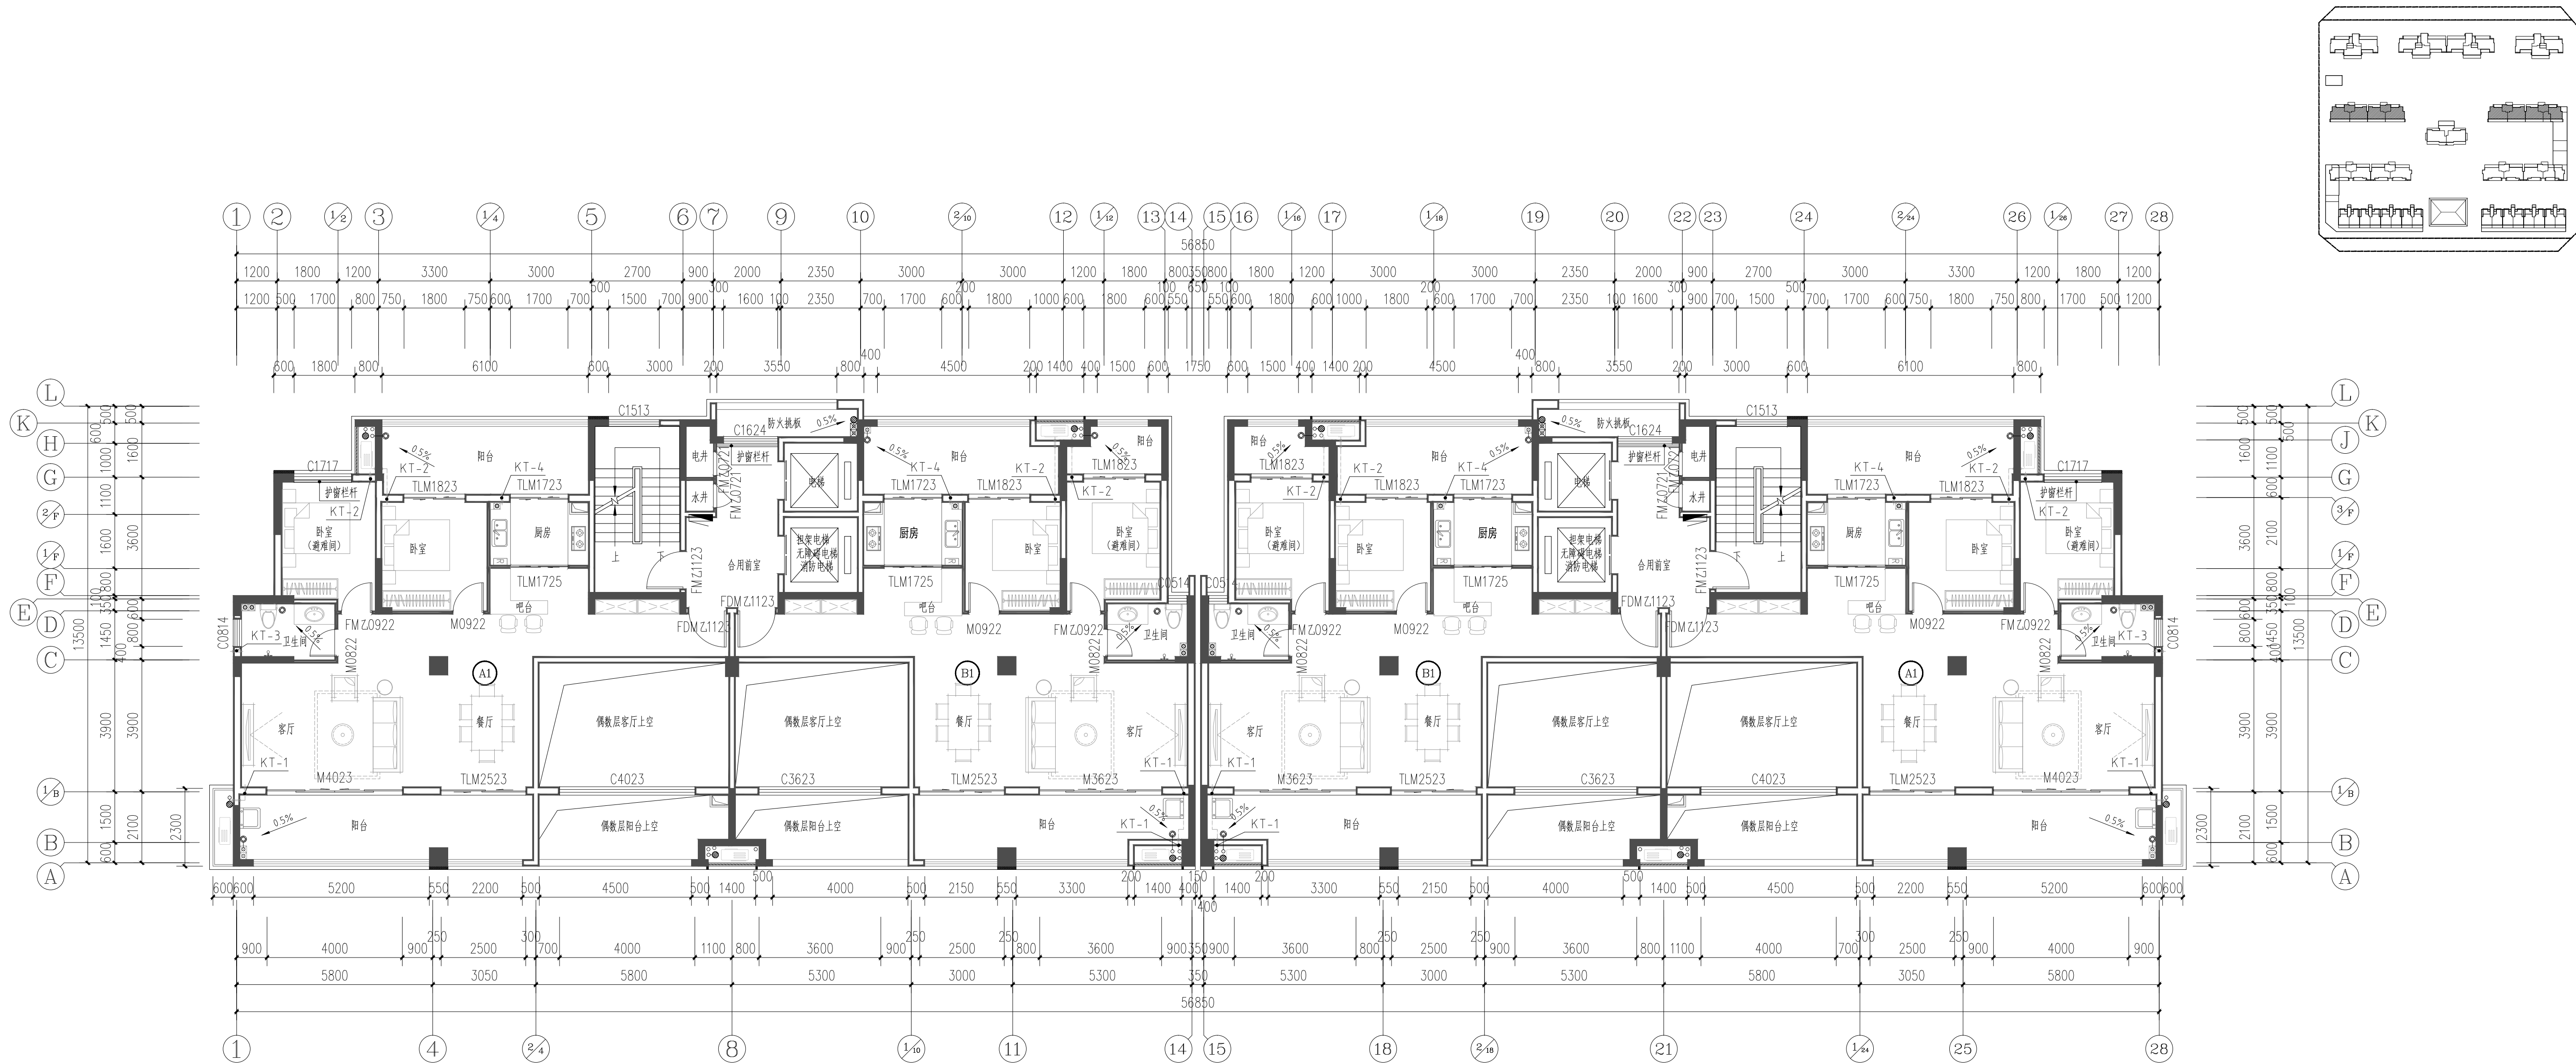


6#、7#楼标准层平面图(奇数层) 1:100

(H=5.900;11.800;17.700;23.600;29.500;35.400;
41.300;47.200)

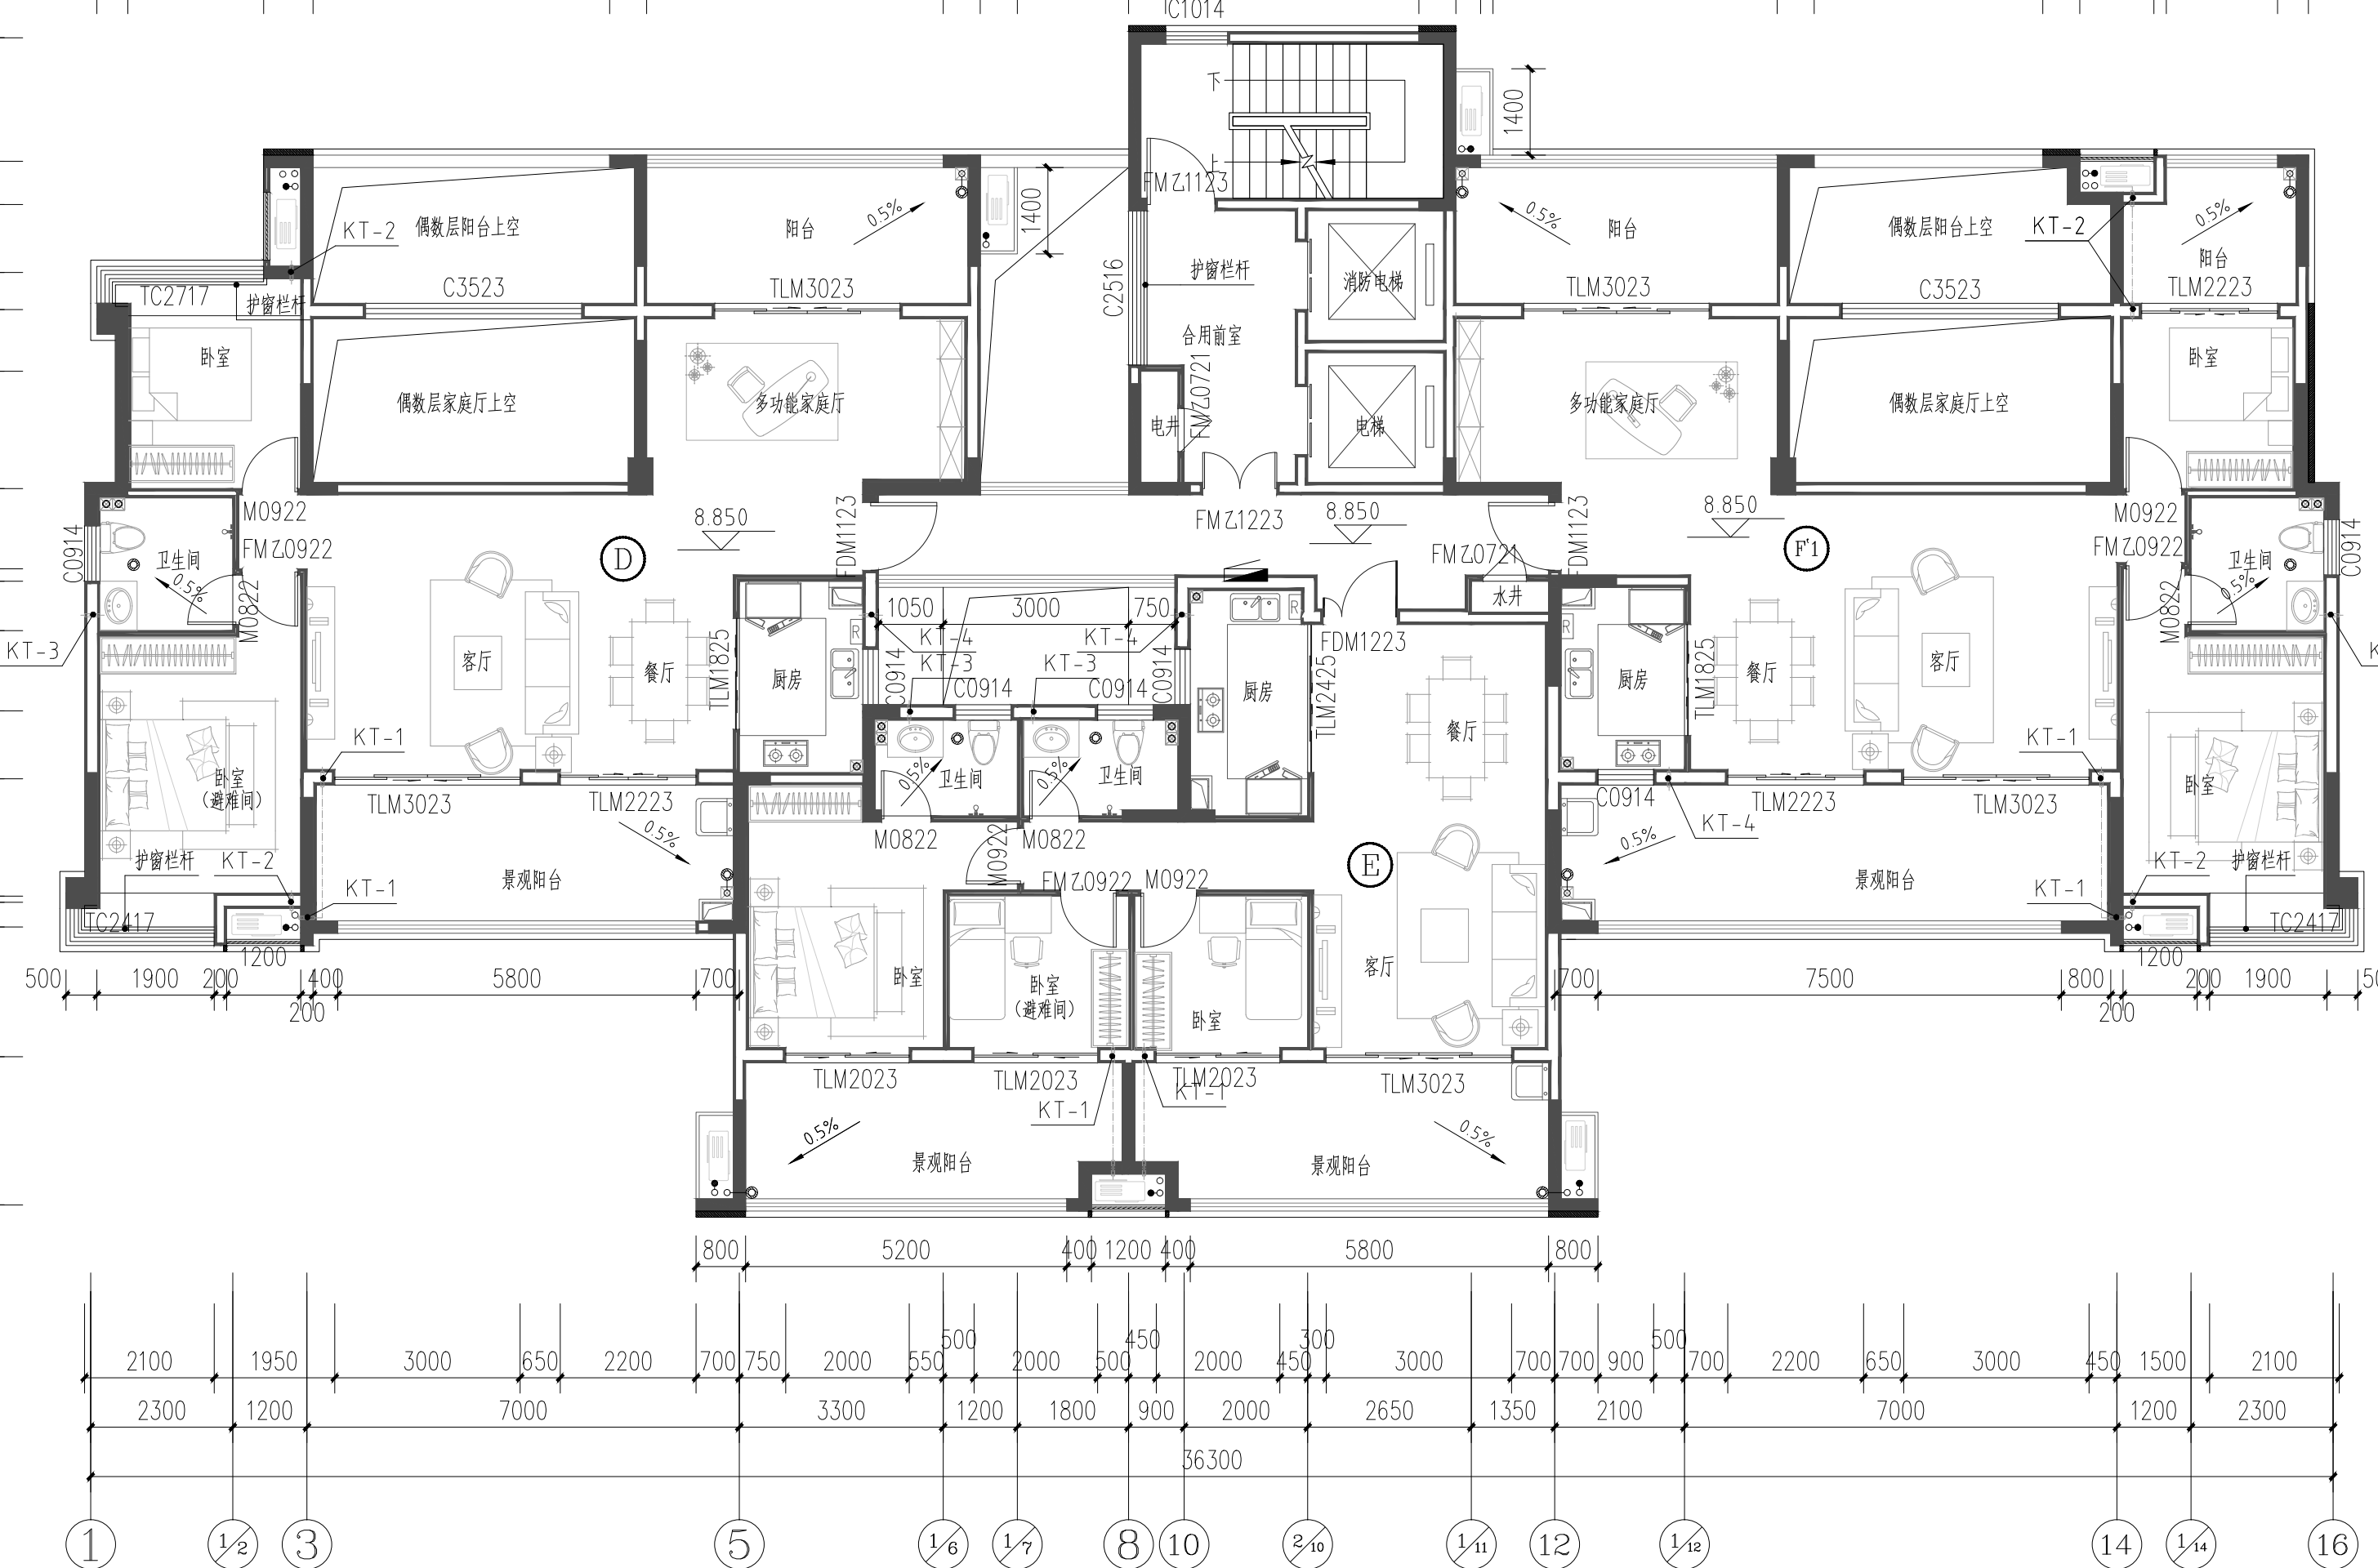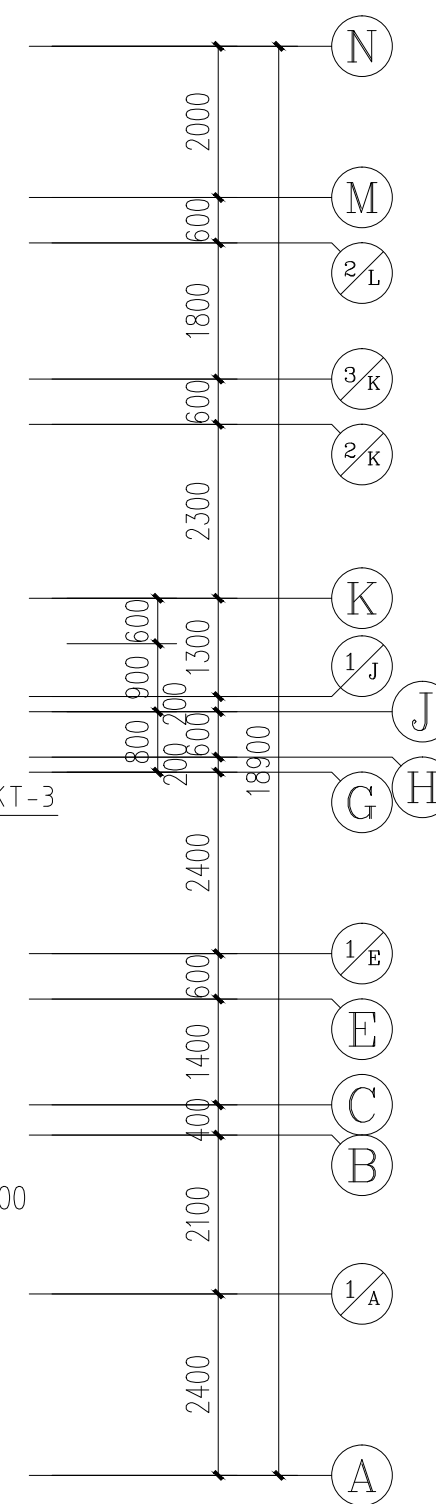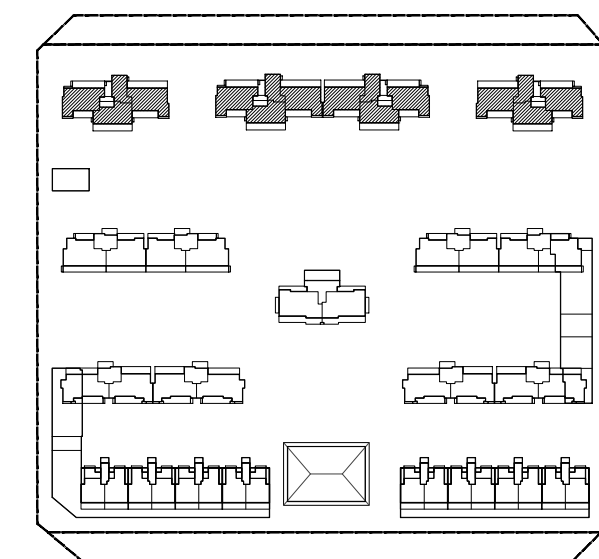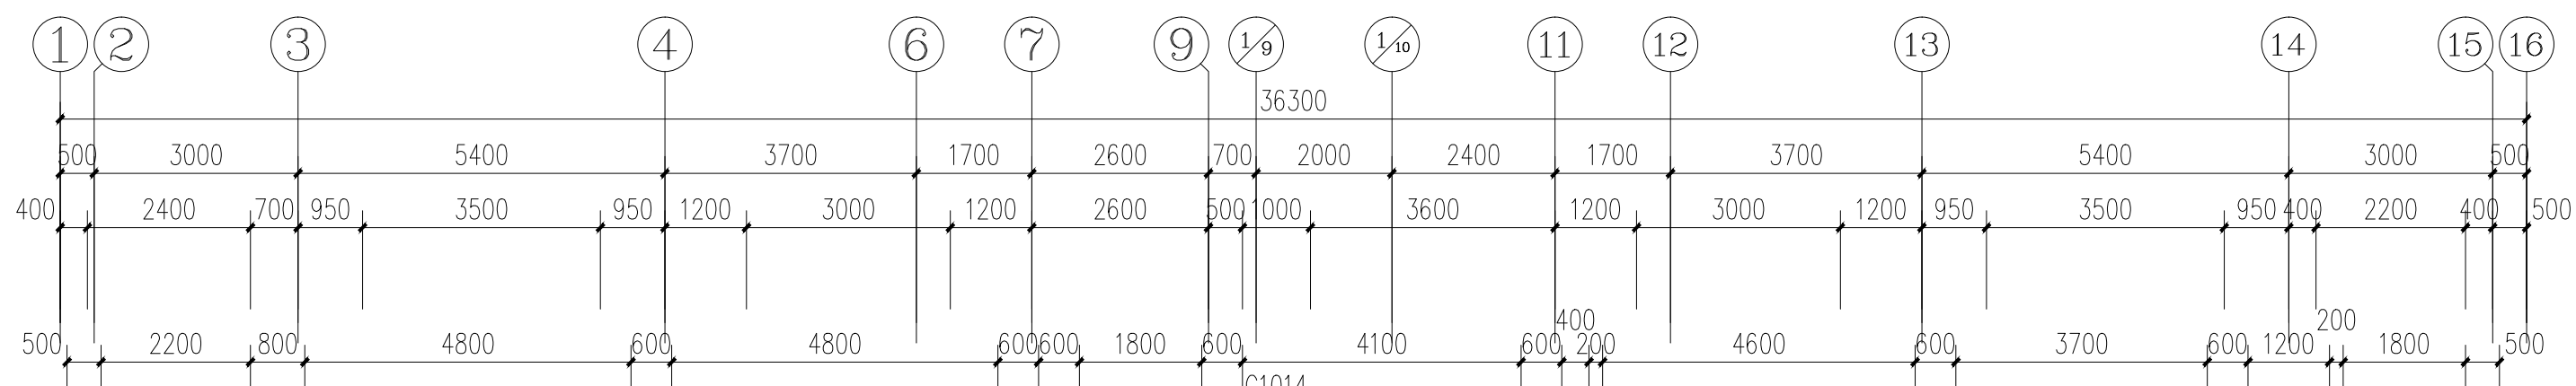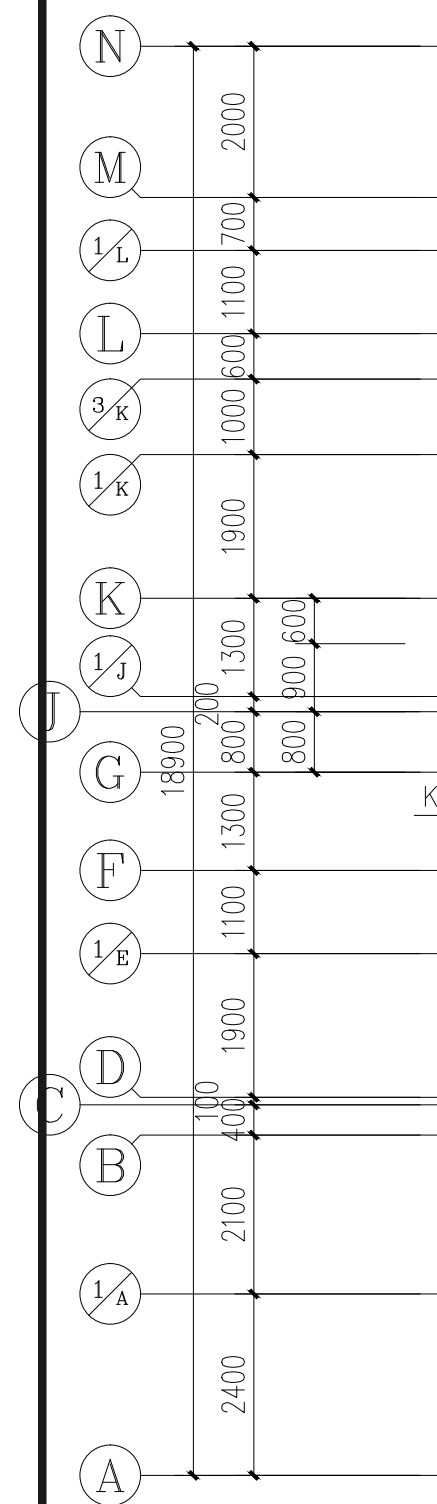

8#、9#、10#楼标准层平面图(奇数层) 1:100

(H=11.800;17.700;23.600;29.500;35.400;
41.300;47.200)

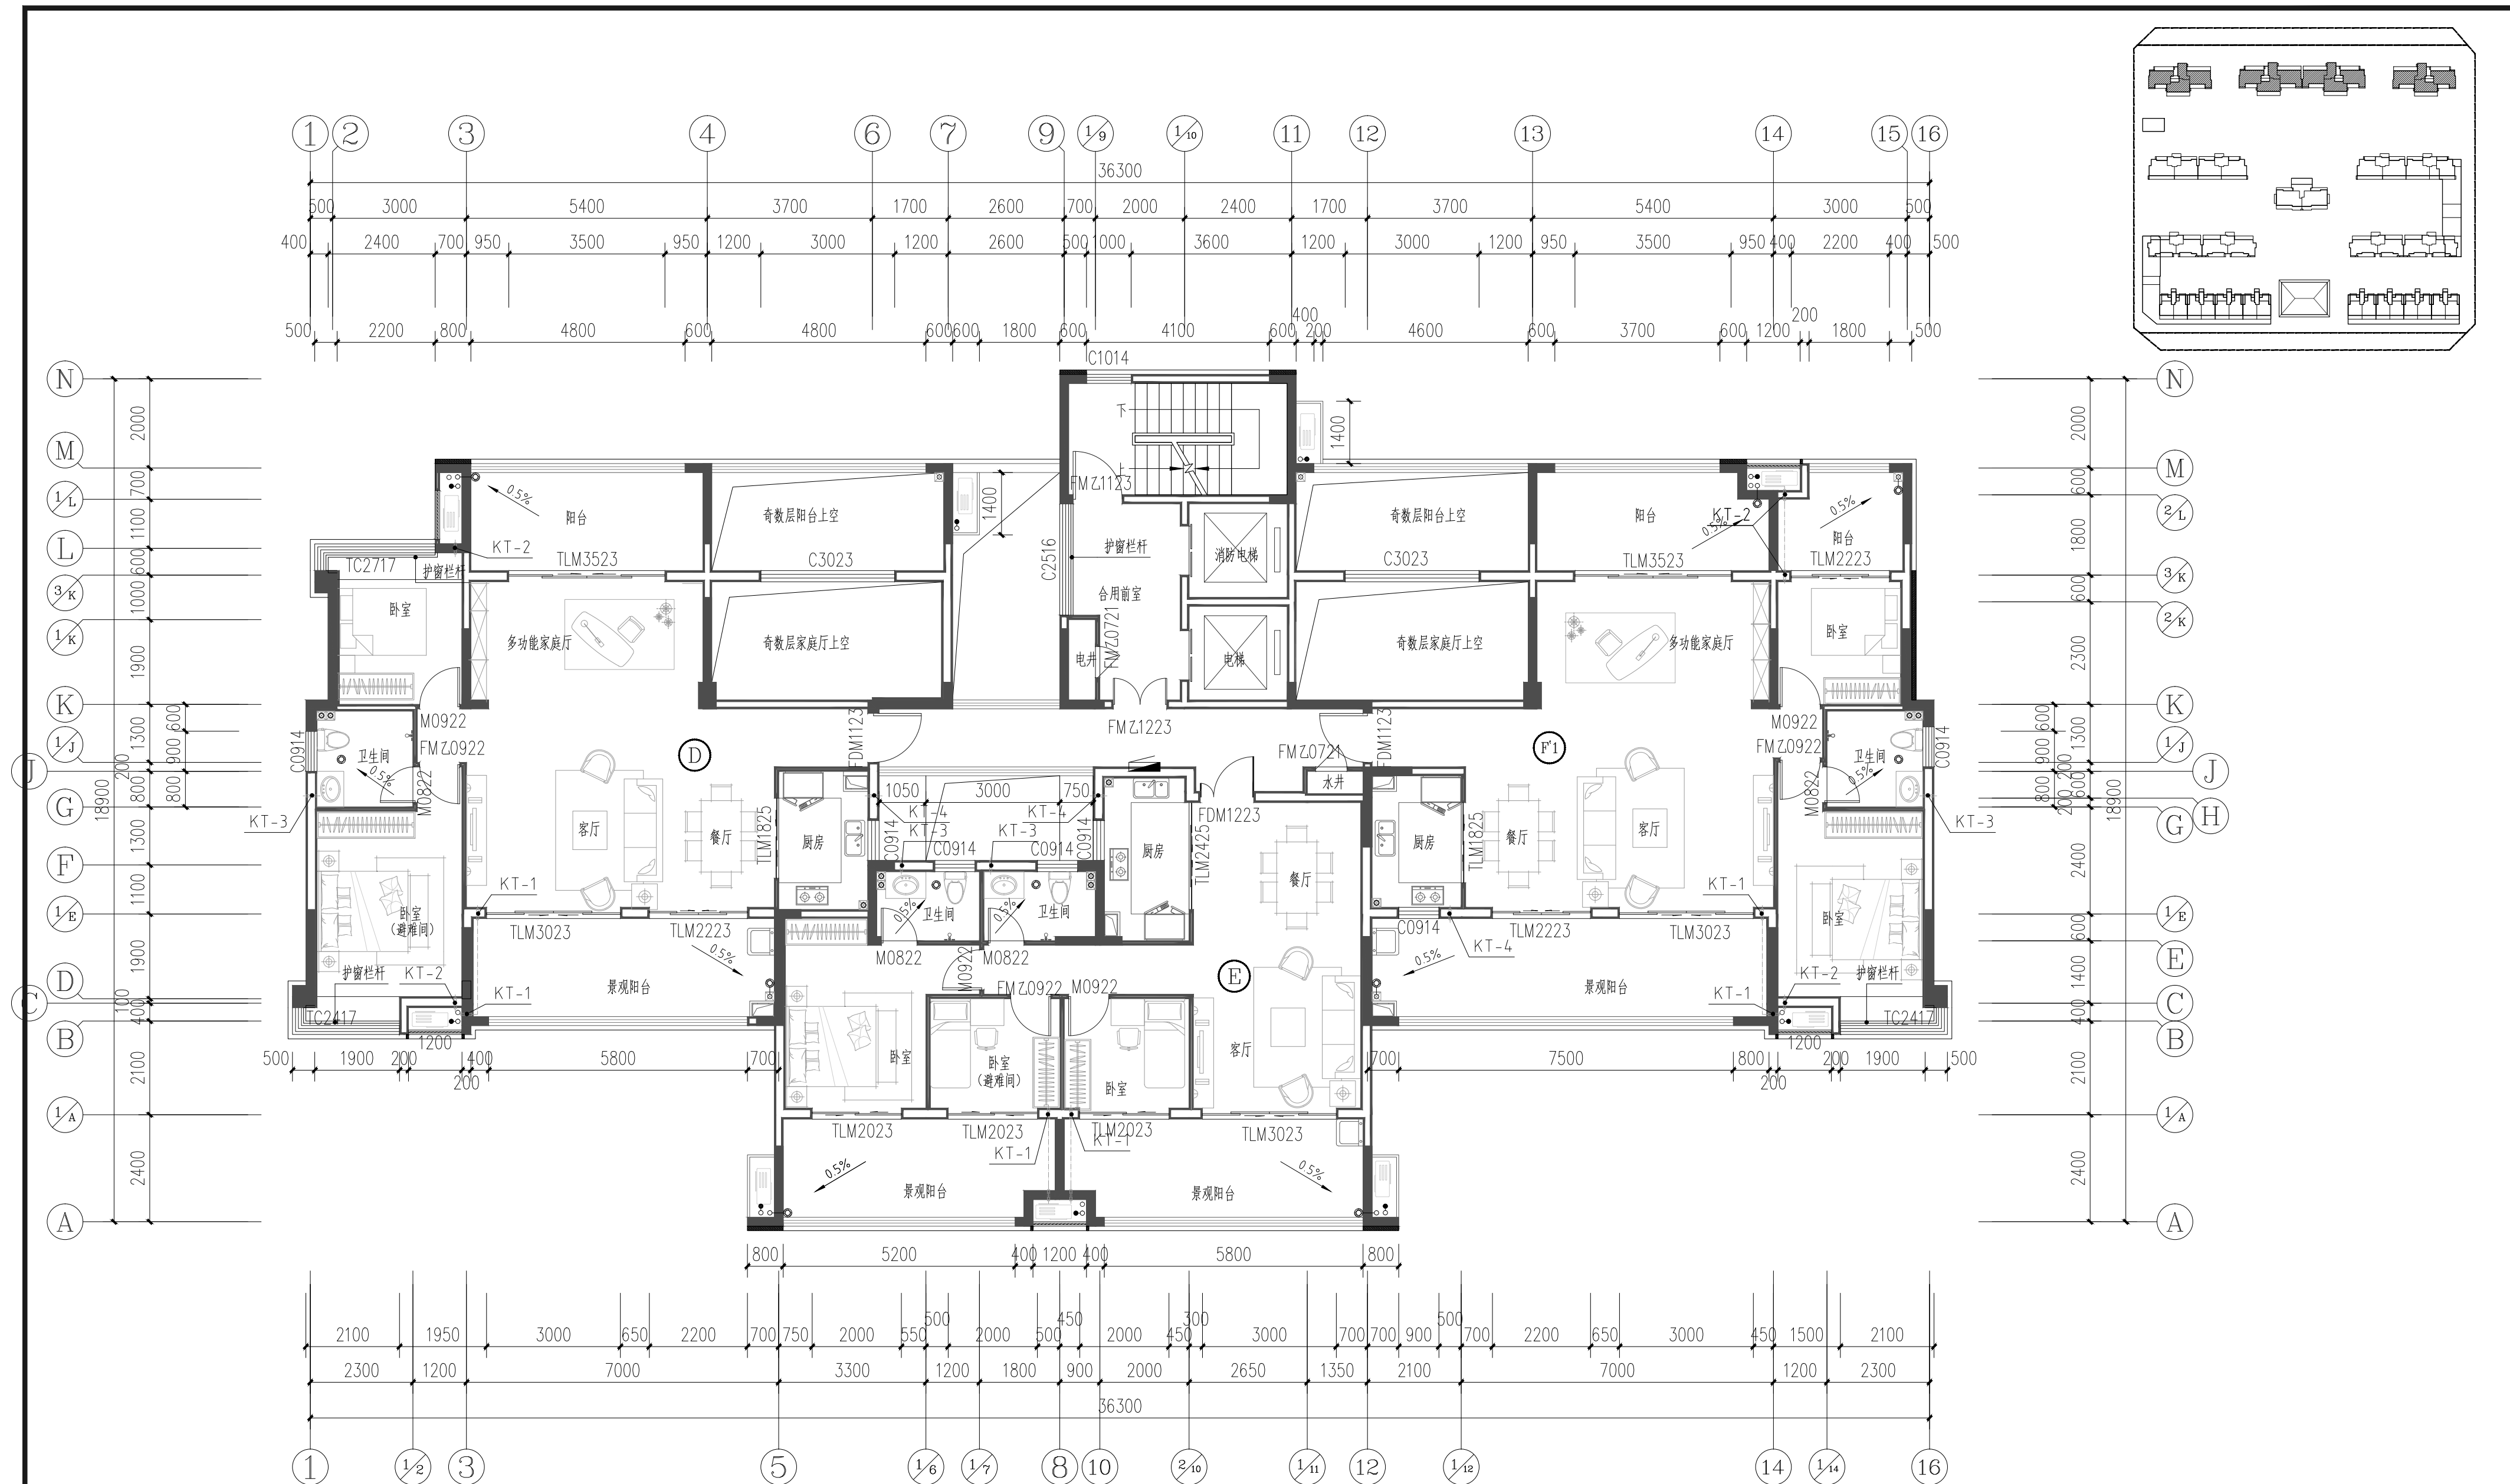

8#、9#、10#楼标准层平面图(偶数层) 1:100

(H=8.850;14.750;20.650;26.550;32.450;38.350;
44.250;50.150)