


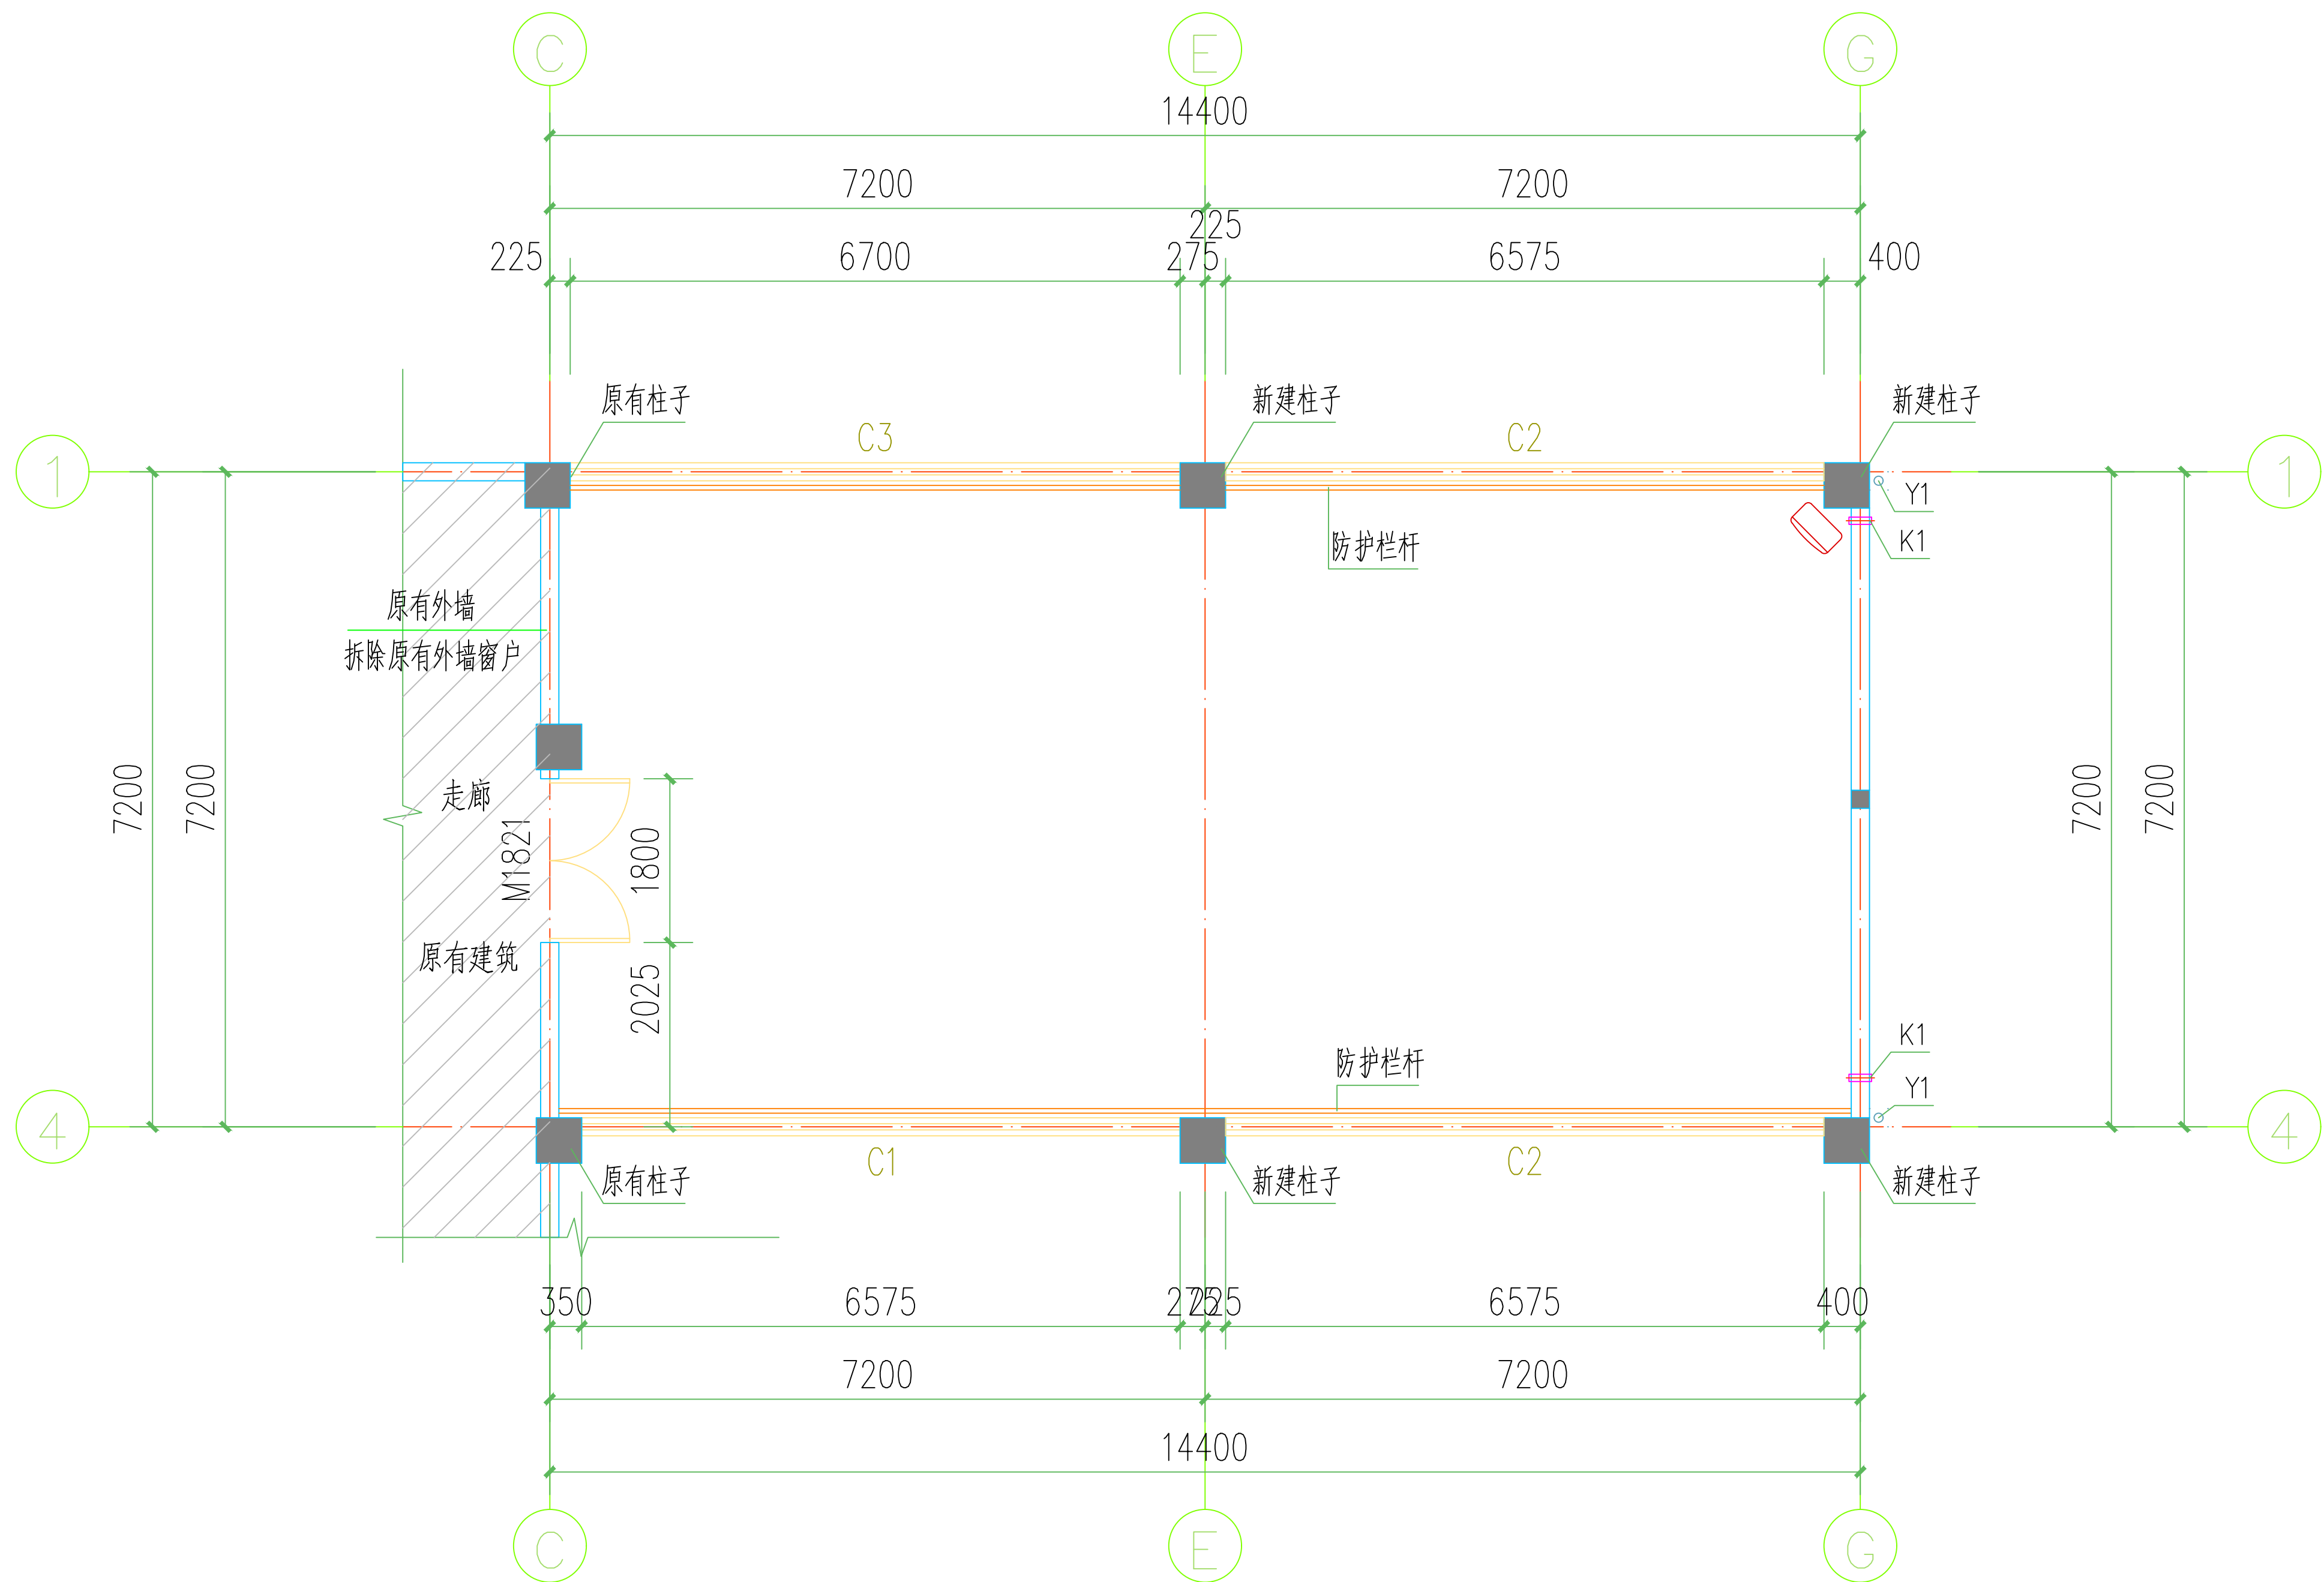

五层局部平面图 1:100

本层建筑面积: 108.34m²